



NORTHWEST MOSQUITO AND VECTOR CONTROL DISTRICT


PUBLIC ART PROJECT
September 2013

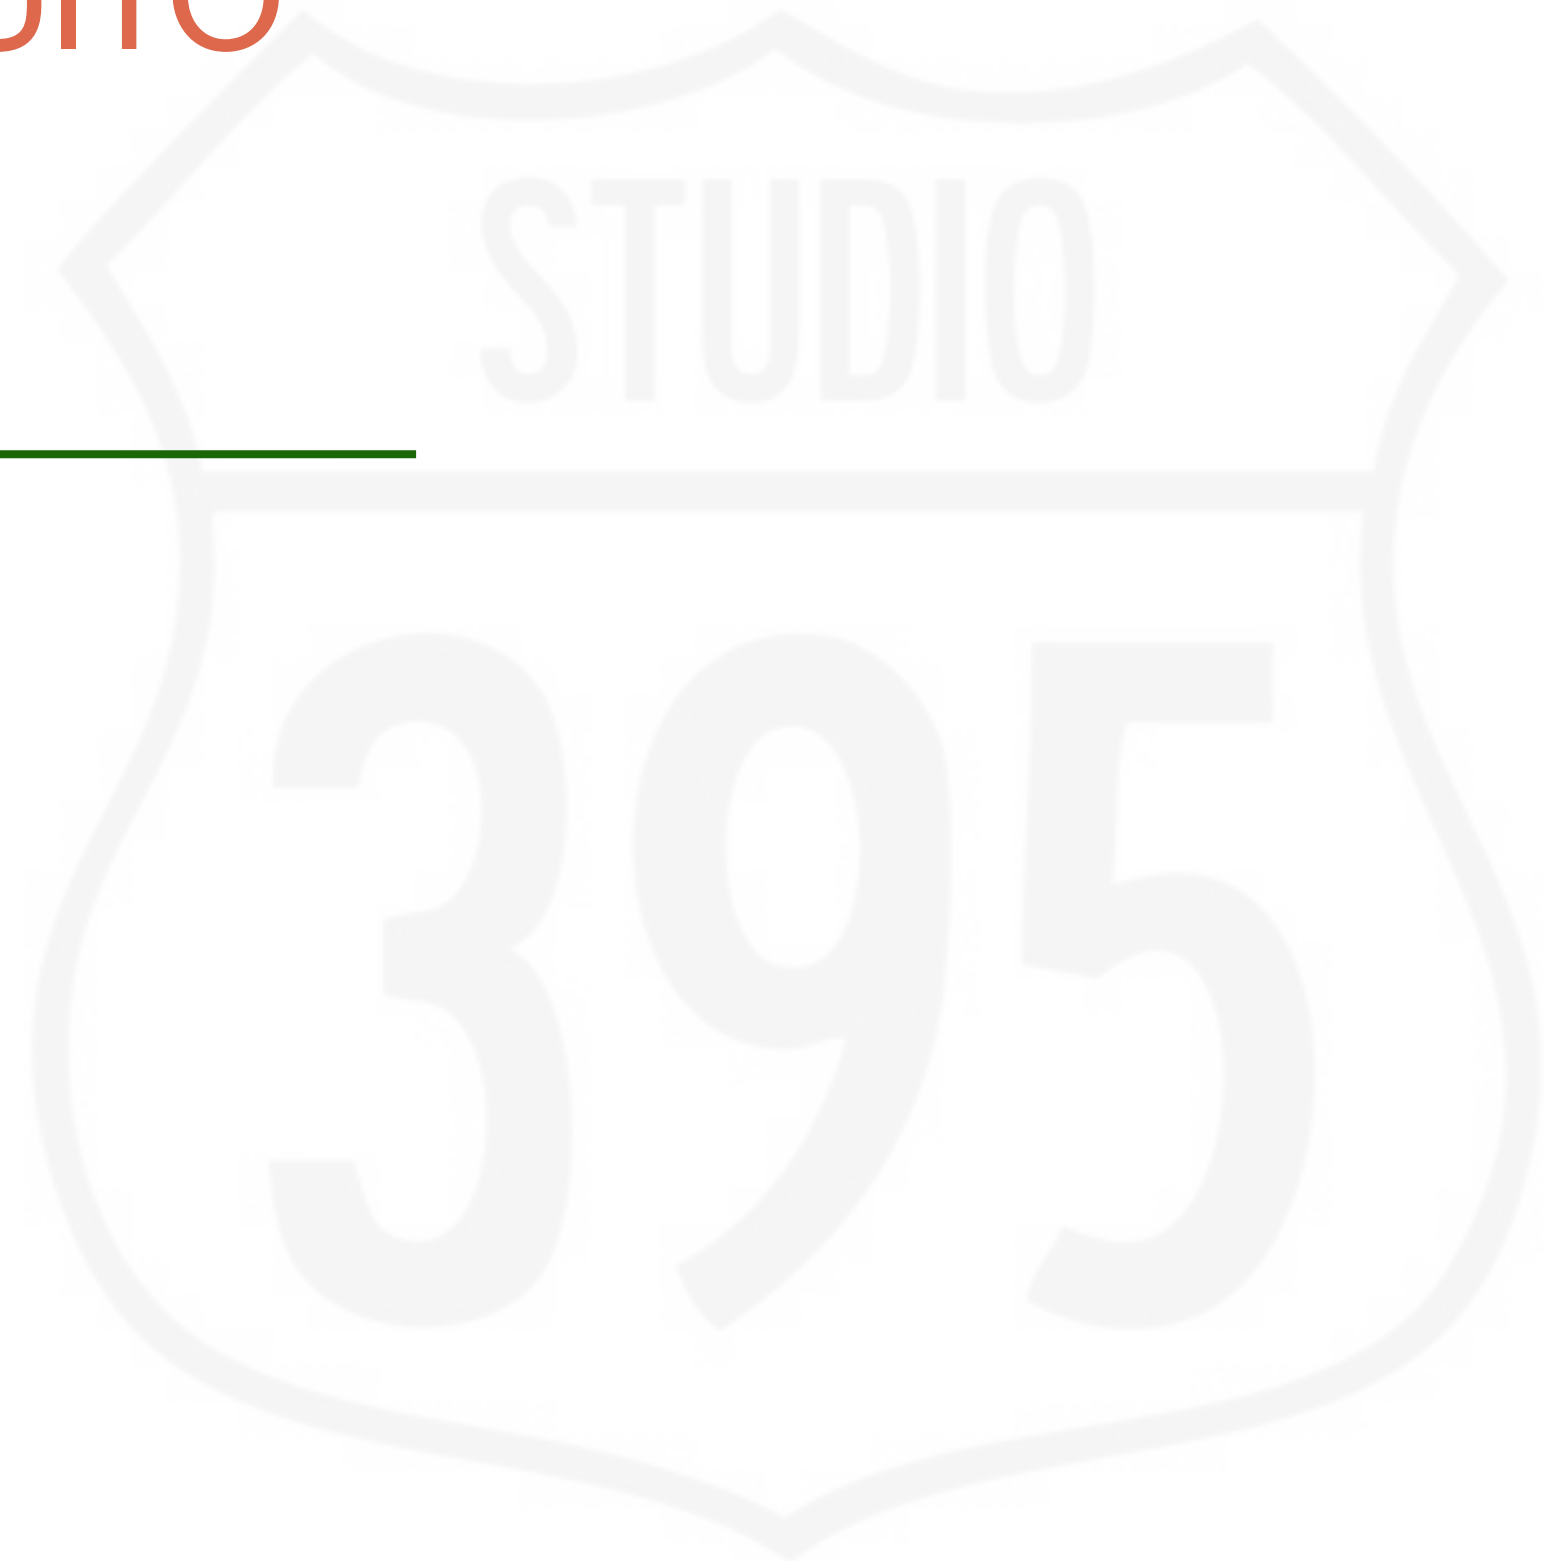

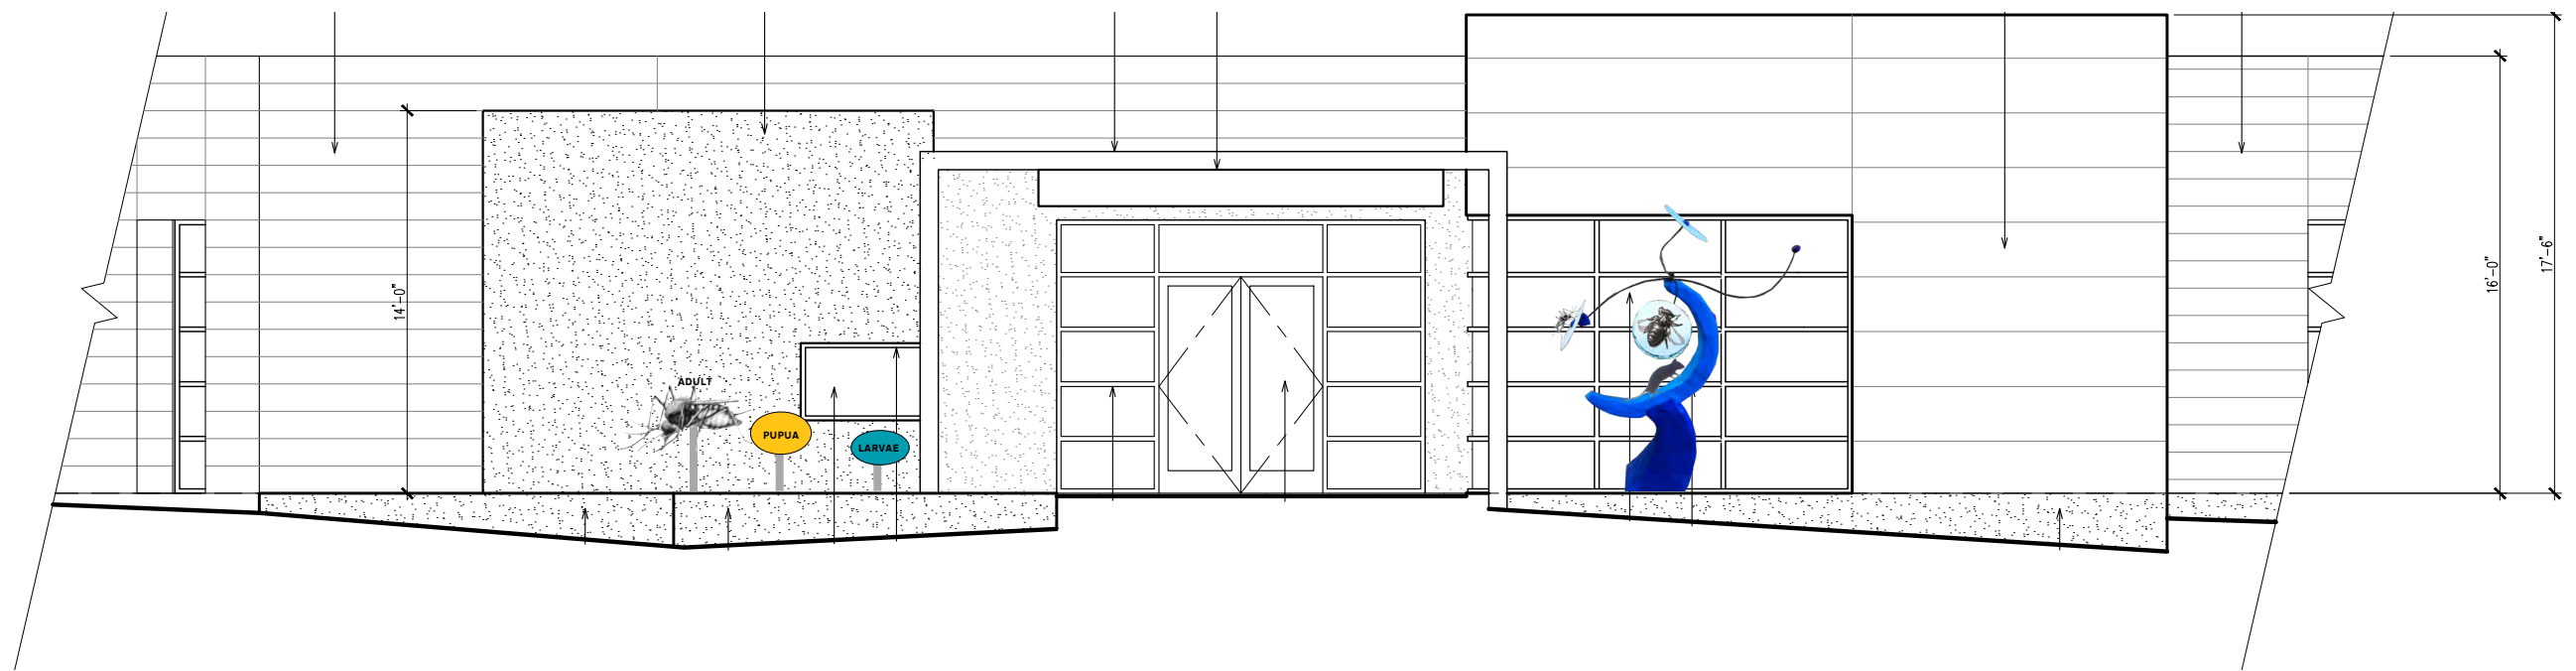

NORTHEAST ELEVATION

SCALE: 1/4" = 1'-0"

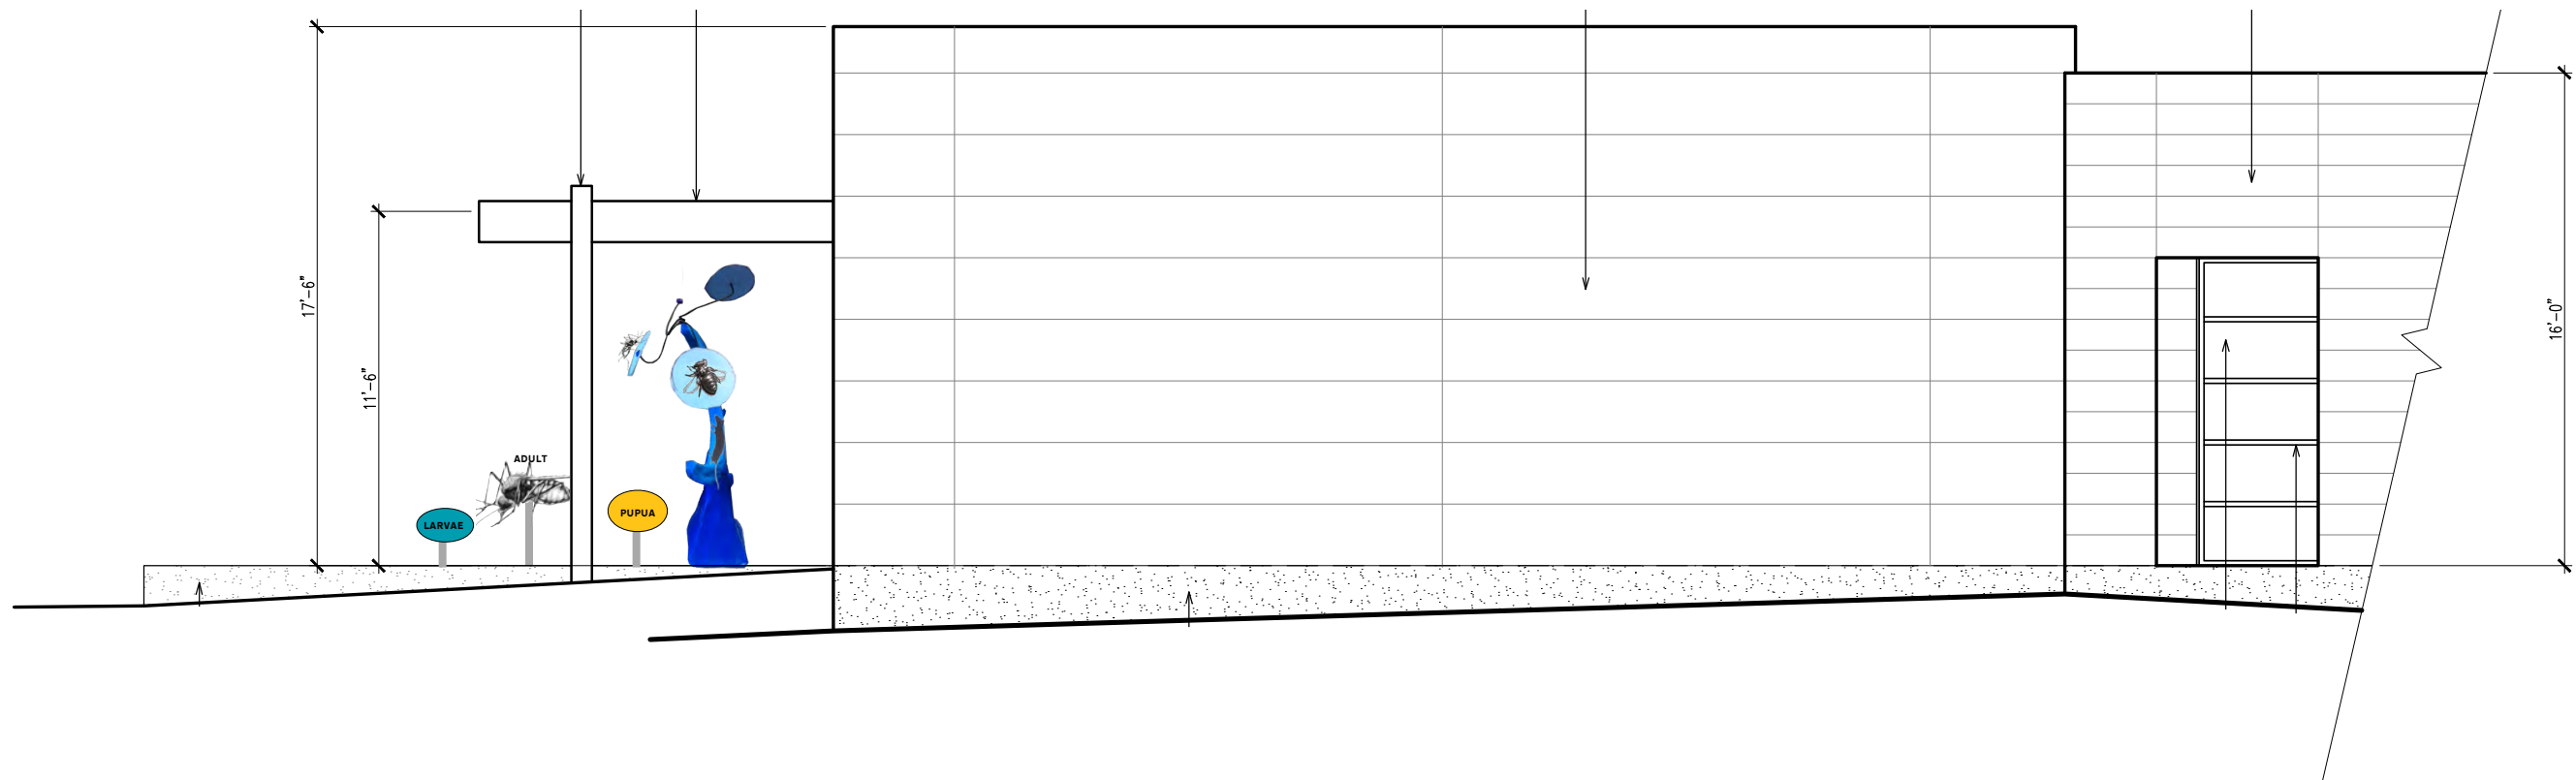


NORTHWEST ELEVATION

SCALE: 1/4" = 1'-0"


**METAL
SCULPTURE**



WATER FEATURE

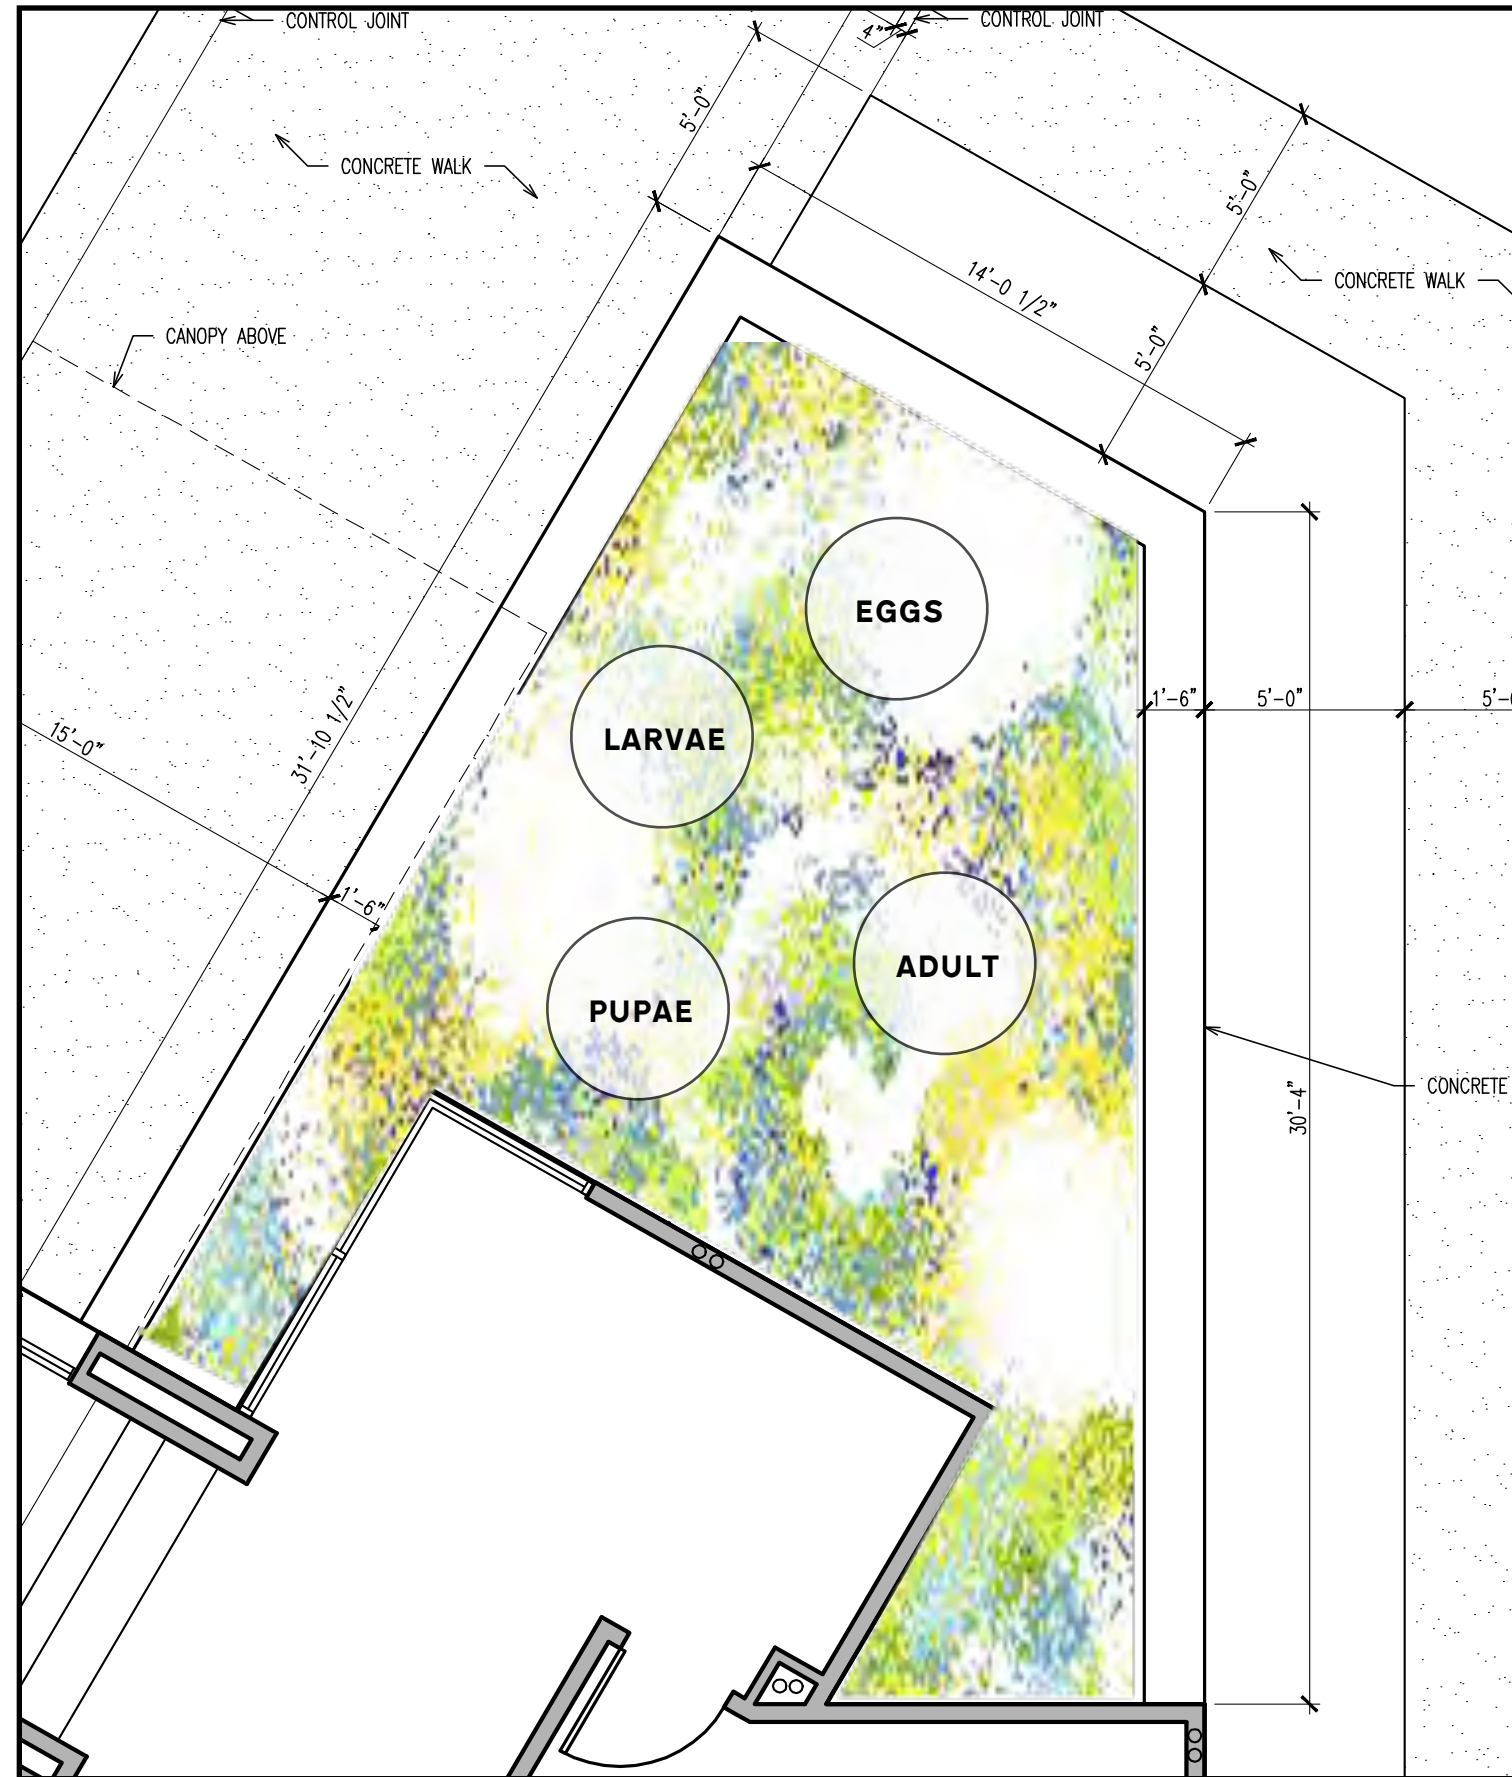

MOSQUITO LIFE SPAN SCULPTURES
CERAMIC TILE FLOOR

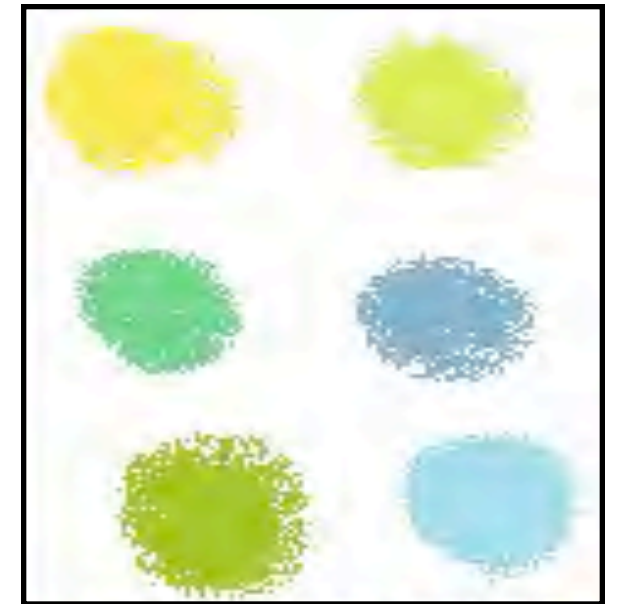


BASIC COLOR PALLET
AREA UNDER
MOSQUITO SCULPTURES
WILL BE WHITE



CUSTOM CERAMIC TILES

**LOBBY
GLASS**

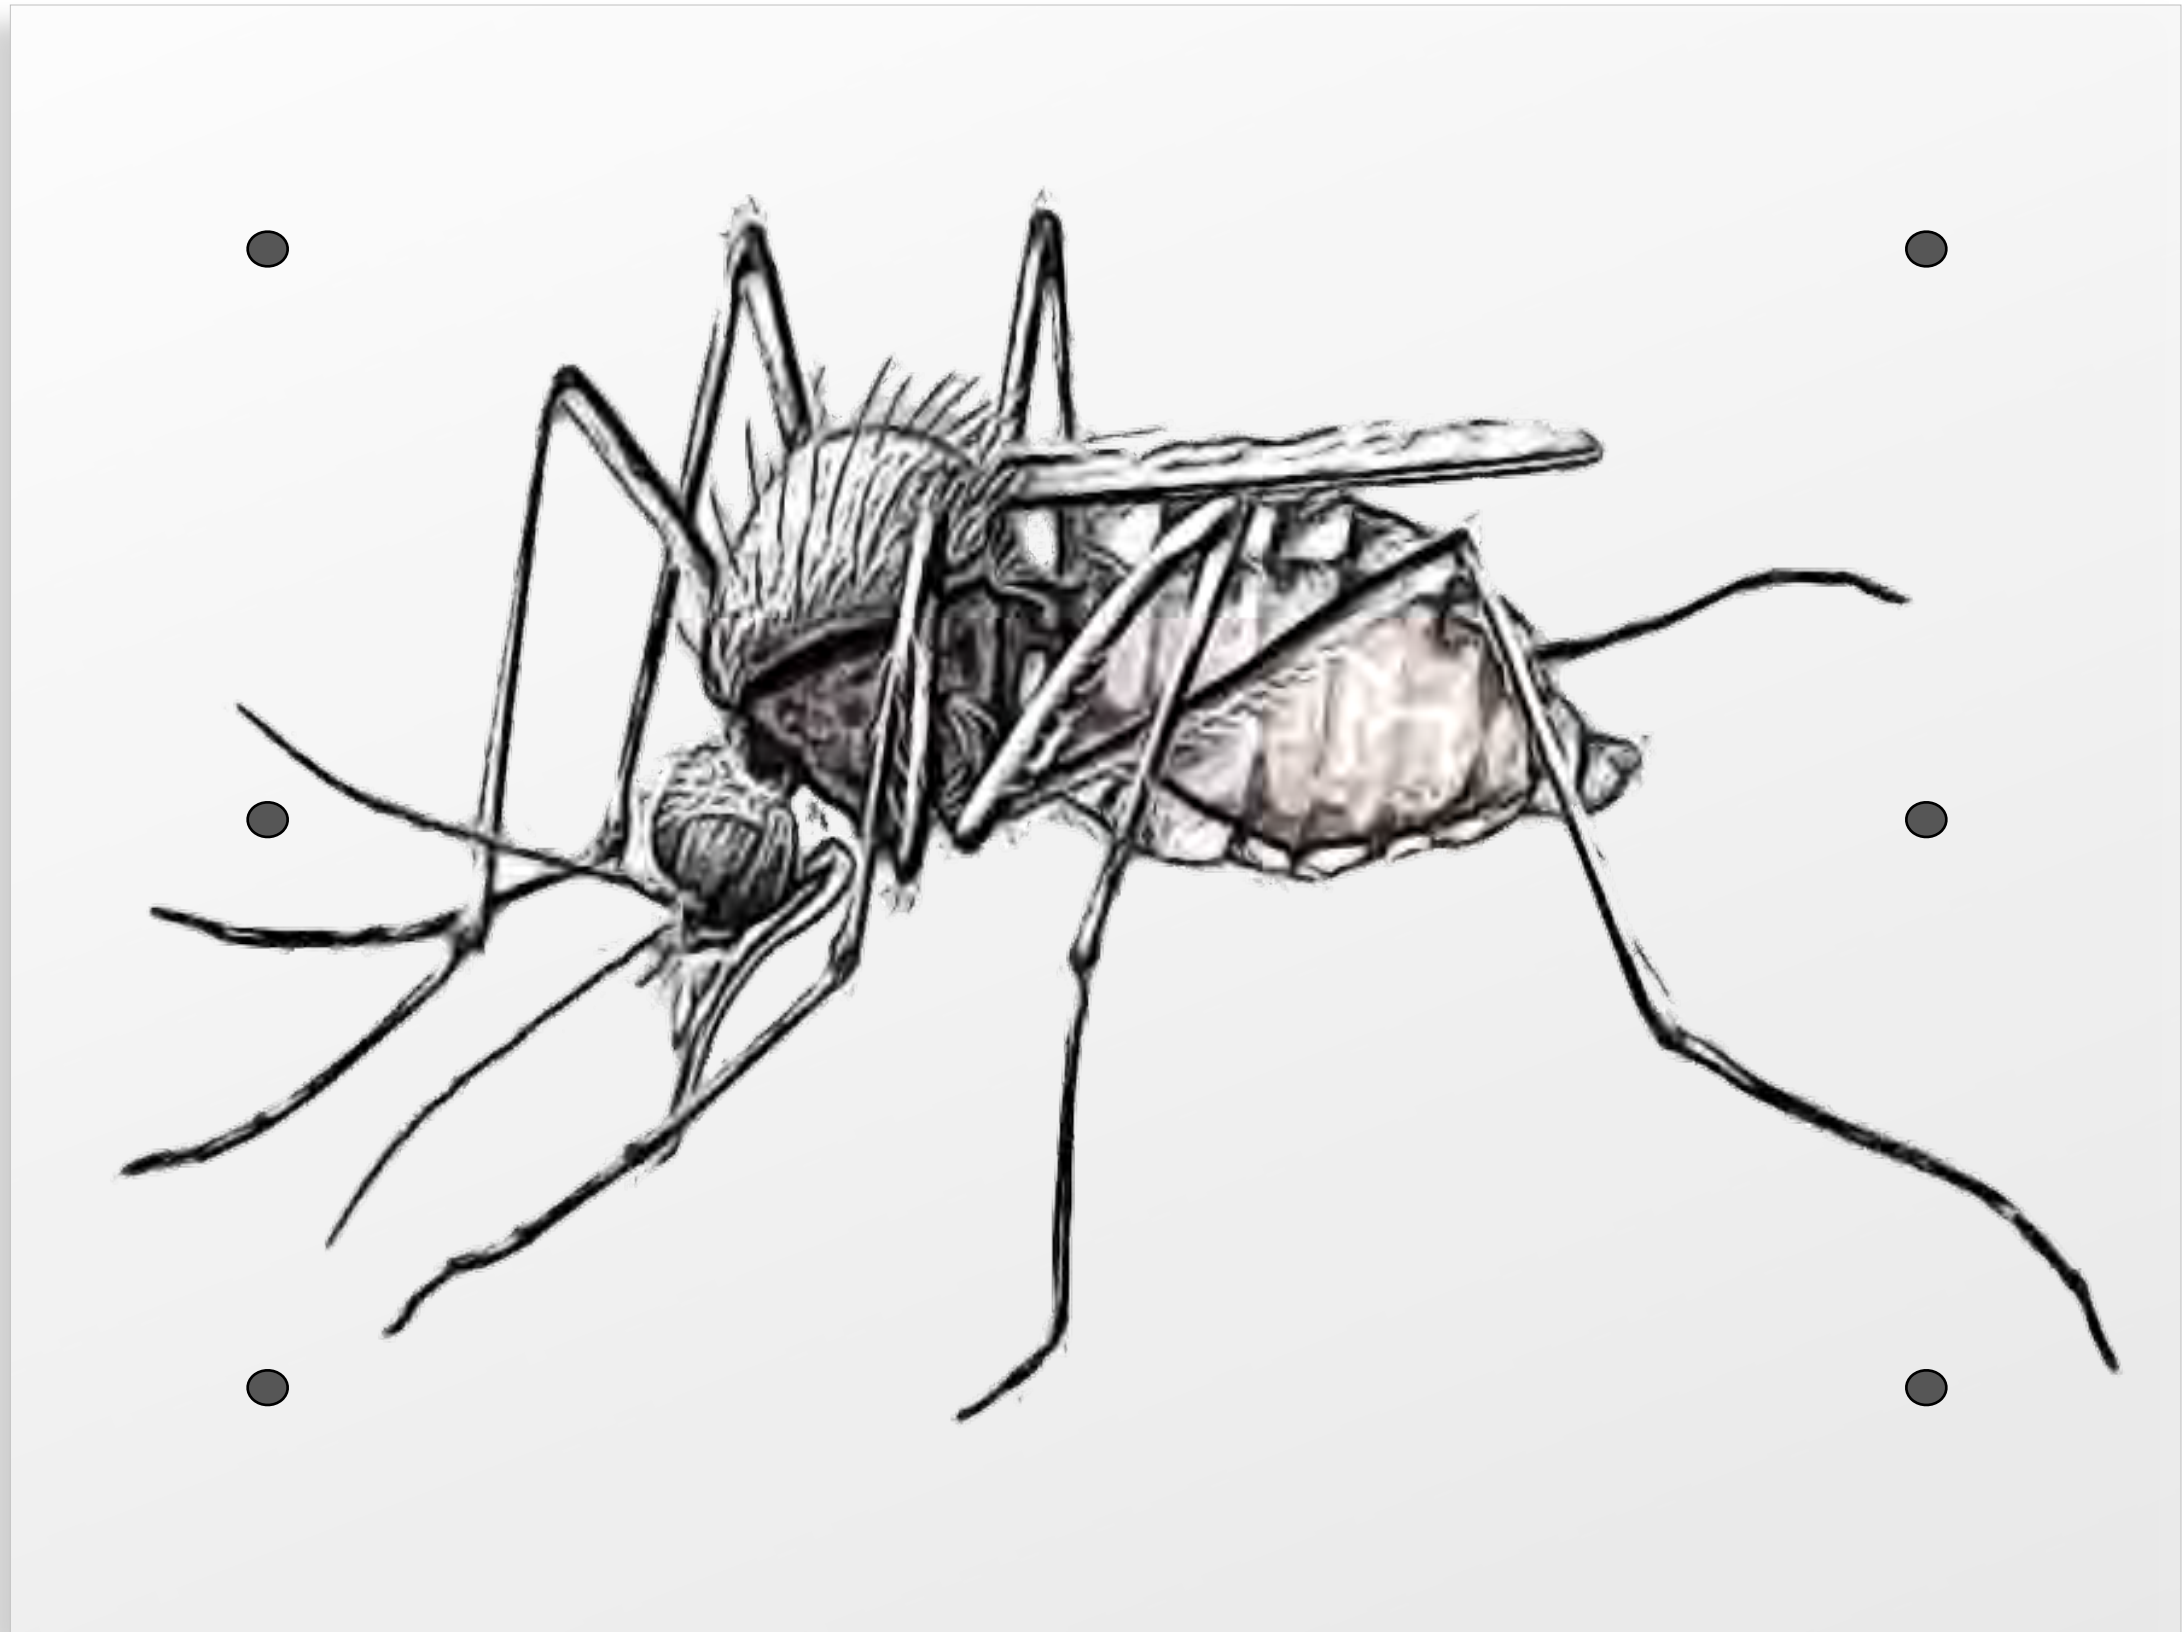

6' x 8' x 3/8" CONTOURED ETCHED GLASS WITH COLOR SHADING

**BOARDROOM
SHADES**

